

**STATE OF UTAH**  
DEPARTMENT OF NATURAL RESOURCES  
DIVISION OF OIL, GAS AND MINING

FORM 3

AMENDED REPORT



<b>APPLICATION FOR PERMIT TO DRILL</b>						<b>1. WELL NAME and NUMBER</b> Ute Tribal 2-23-3-1W			
<b>2. TYPE OF WORK</b> DRILL NEW WELL <input checked="" type="checkbox"/> REENTER P&A WELL <input type="checkbox"/> DEEPEN WELL <input type="checkbox"/>						<b>3. FIELD OR WILDCAT</b> UNDESIGNATED			
<b>4. TYPE OF WELL</b> Oil Well Coalbed Methane Well: NO						<b>5. UNIT or COMMUNITIZATION AGREEMENT NAME</b>			
<b>6. NAME OF OPERATOR</b> CRESCENT POINT ENERGY U.S. CORP						<b>7. OPERATOR PHONE</b> 720 880-3621			
<b>8. ADDRESS OF OPERATOR</b> 555 17th Street, Suite 750, Denver, CO, 80202						<b>9. OPERATOR E-MAIL</b> abaldwin@crestpointenergy.com			
<b>10. MINERAL LEASE NUMBER (FEDERAL, INDIAN, OR STATE)</b> 14-20-H62-6388			<b>11. MINERAL OWNERSHIP</b> FEDERAL <input type="checkbox"/> INDIAN <input checked="" type="checkbox"/> STATE <input type="checkbox"/> FEE <input type="checkbox"/>			<b>12. SURFACE OWNERSHIP</b> FEDERAL <input type="checkbox"/> INDIAN <input checked="" type="checkbox"/> STATE <input type="checkbox"/> FEE <input type="checkbox"/>			
<b>13. NAME OF SURFACE OWNER (if box 12 = 'fee')</b>						<b>14. SURFACE OWNER PHONE (if box 12 = 'fee')</b>			
<b>15. ADDRESS OF SURFACE OWNER (if box 12 = 'fee')</b>						<b>16. SURFACE OWNER E-MAIL (if box 12 = 'fee')</b>			
<b>17. INDIAN ALLOTTEE OR TRIBE NAME (if box 12 = 'INDIAN')</b> Ute Indian Tribe			<b>18. INTEND TO COMMINGLE PRODUCTION FROM MULTIPLE FORMATIONS</b> YES <input type="checkbox"/> (Submit Commingling Application) NO <input checked="" type="checkbox"/>			<b>19. SLANT</b> VERTICAL <input checked="" type="checkbox"/> DIRECTIONAL <input type="checkbox"/> HORIZONTAL <input type="checkbox"/>			

20. LOCATION OF WELL	FOOTAGES	QTR-QTR	SECTION	TOWNSHIP	RANGE	MERIDIAN
LOCATION AT SURFACE	502 FNL 2048 FEL	NWNE	23	3.0 S	1.0 W	U
Top of Uppermost Producing Zone	502 FNL 2048 FEL	NWNE	23	3.0 S	1.0 W	U
At Total Depth	502 FNL 2048 FEL	NWNE	23	3.0 S	1.0 W	U

<b>21. COUNTY</b> UINTAH		<b>22. DISTANCE TO NEAREST LEASE LINE (Feet)</b> 502		<b>23. NUMBER OF ACRES IN DRILLING UNIT</b> 40	
		<b>25. DISTANCE TO NEAREST WELL IN SAME POOL (Applied For Drilling or Completed)</b> 2400		<b>26. PROPOSED DEPTH</b> MD: 10287 TVD: 10287	
<b>27. ELEVATION - GROUND LEVEL</b> 5365		<b>28. BOND NUMBER</b> LPM9080276		<b>29. SOURCE OF DRILLING WATER / WATER RIGHTS APPROVAL NUMBER IF APPLICABLE</b> 43-7478	


Hole, Casing, and Cement Information										
String	Hole Size	Casing Size	Length	Weight	Grade & Thread	Max Mud Wt.	Cement	Sacks	Yield	Weight
COND	24	16	0 - 40	65.0	H-40 ST&C	0.0	No Used	0	0.0	0.0
SURF	12.25	8.625	0 - 1000	24.0	J-55 ST&C	9.5	Class G	450	1.15	15.8
PROD	7.875	5.5	0 - 10287	17.0	N-80 LT&C	9.5	Hi Lift "G"	300	3.66	10.5
							Hi Lift "G"	150	2.95	11.0
							Class G	450	1.65	13.0

**ATTACHMENTS**

**VERIFY THE FOLLOWING ARE ATTACHED IN ACCORDANCE WITH THE UTAH OIL AND GAS CONSERVATION GENERAL RULES**

<input checked="" type="checkbox"/> WELL PLAT OR MAP PREPARED BY LICENSED SURVEYOR OR ENGINEER	<input checked="" type="checkbox"/> COMPLETE DRILLING PLAN
<input type="checkbox"/> AFFIDAVIT OF STATUS OF SURFACE OWNER AGREEMENT (IF FEE SURFACE)	<input type="checkbox"/> FORM 5. IF OPERATOR IS OTHER THAN THE LEASE OWNER
<input type="checkbox"/> DIRECTIONAL SURVEY PLAN (IF DIRECTIONALLY OR HORIZONTALLY DRILLED)	<input checked="" type="checkbox"/> TOPOGRAPHICAL MAP

<b>NAME</b> Don Hamilton	<b>TITLE</b> Permitting Agent	<b>PHONE</b> 435 719-2018
<b>SIGNATURE</b>	<b>DATE</b> 05/29/2013	<b>EMAIL</b> starpoint@etv.net
<b>API NUMBER ASSIGNED</b> 43047538170000		
<b>APPROVAL</b>  Permit Manager		

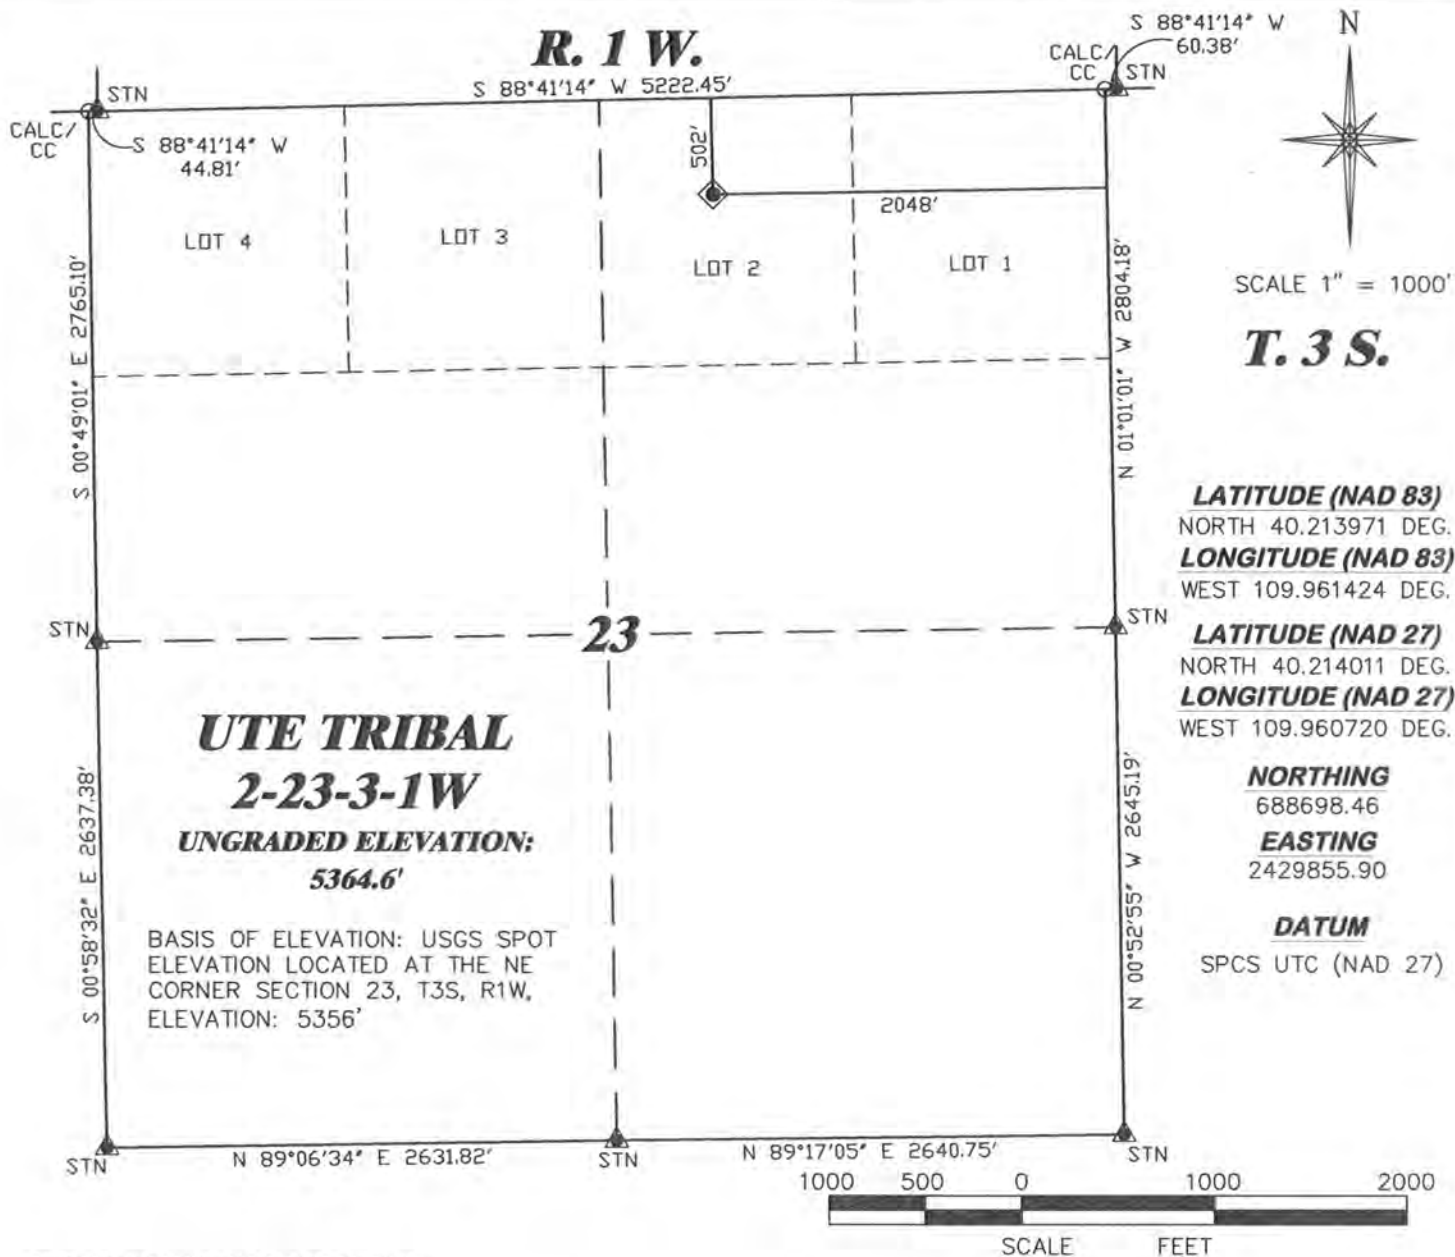


### **SURVEYOR'S STATEMENT**

I, BRIAN L. FORBES, OF ROCK SPRINGS, WYOMING, HEREBY STATE: THIS MAP WAS MADE FROM NOTES TAKEN DURING AN ACTUAL FIELD SURVEY DONE UNDER MY DIRECT SUPERVISION ON AUGUST 2, 2012 AND THAT THIS PLAT CORRECTLY SHOWS THE LOCATION OF UTE TRIBAL 2-23-3-1W AS STAKED ON THE GROUND.

### **LEGEND**

- ◆ WELL LOCATION
- BOTTOM HOLE LOC. (APPROX)
- FOUND MONUMENT
- ▲ PREVIOUSLY FOUND MONUMENT
- CALCULATED MONUMENT

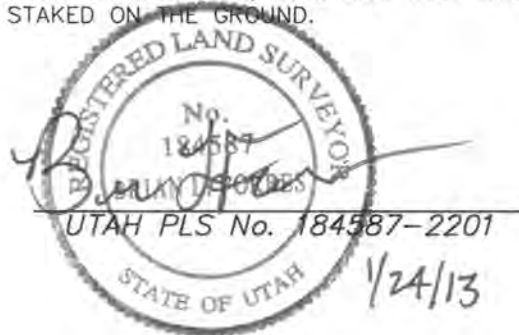

<b>DRG</b> RIFFIN & ASSOCIATES, INC. (307) 362-6028 1414 ELK ST., ROCK SPRINGS, WY 82901	
DRAWN: 8/9/12 - JMB	SCALE: 1" = 1000'
REVISED: 1/24/13 - TMH	DRG JOB No. 19472
COMPANY NAME CHANGE	EXHIBIT 1

**PLAT OF DRILLING LOCATION  
FOR  
CRESCENT POINT ENERGY**  
**502' F/NL & 2048' F/EL, LOT 2, SECTION 23,  
T. 3 S., R. 1 W., U.S.M.  
UINTAH COUNTY, UTAH**